


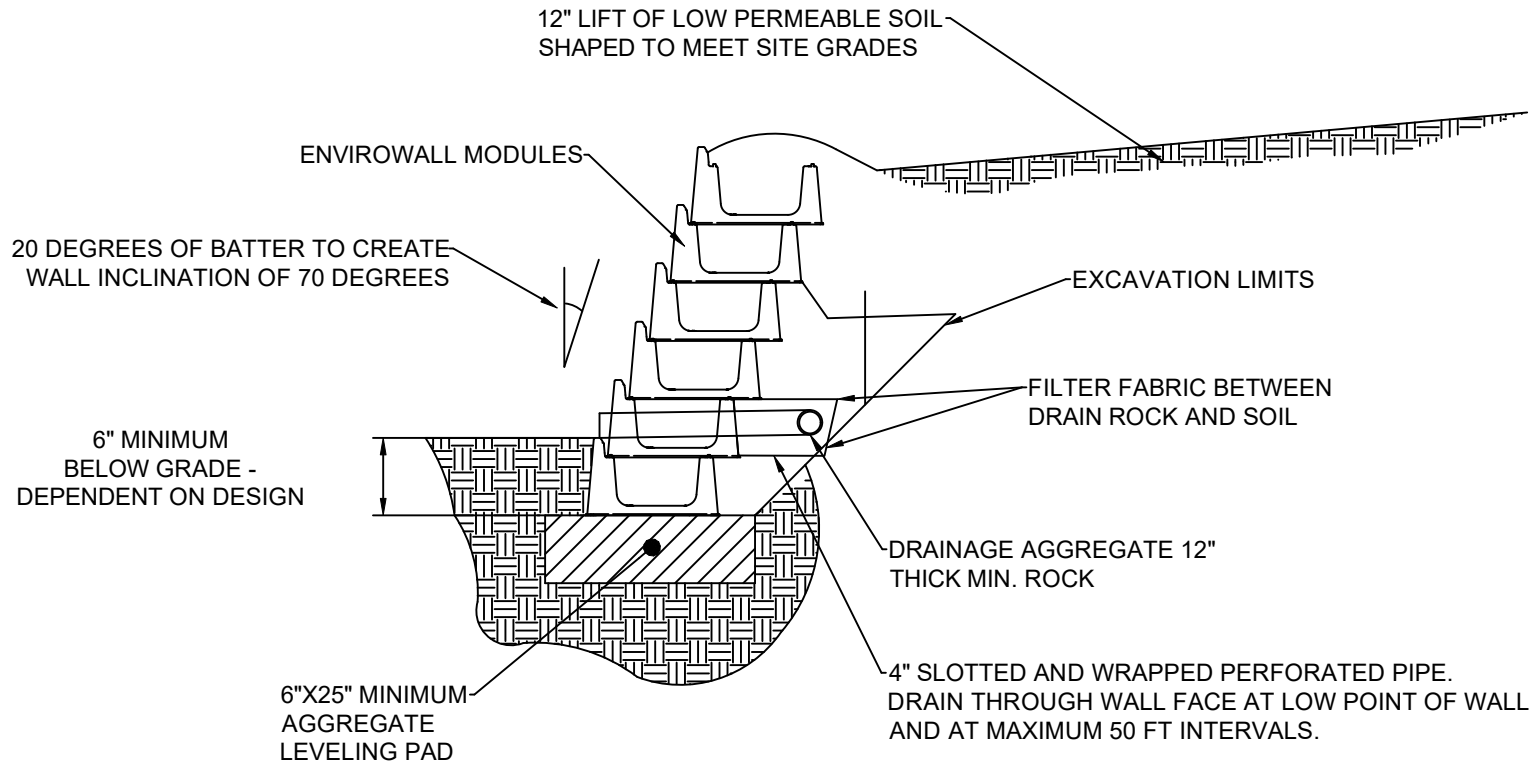

# ENVIROWALL RETAINING WALL BLOCKS GRAVITY SECTION DETAIL



GEO PRODUCTS, LLC  
12626 N.HOUSTON  
ROSSLYN  
HOUSTON, TX 77086  
PHONE: (281) 820-5493  
FAX: (281) 820-5499  
[www.geoproducts.org](http://www.geoproducts.org)

IMPORTANT: GRAVITY WALL LIMITED TO NO MORE THAN 6 TOTAL BLOCK COURSES TALL AT ANY LOCATION ON THE WALL. TALLER GRAVITY WALLS ARE POSSIBLE WITH SITE SPECIFIC DESIGN PREPARED BY AN EXPERIENCED PROFESSIONAL ENGINEER.

REV. -	
DRAWN BY	MWJ
DATE	11/1/2021
SCALE	NO SCALE

