


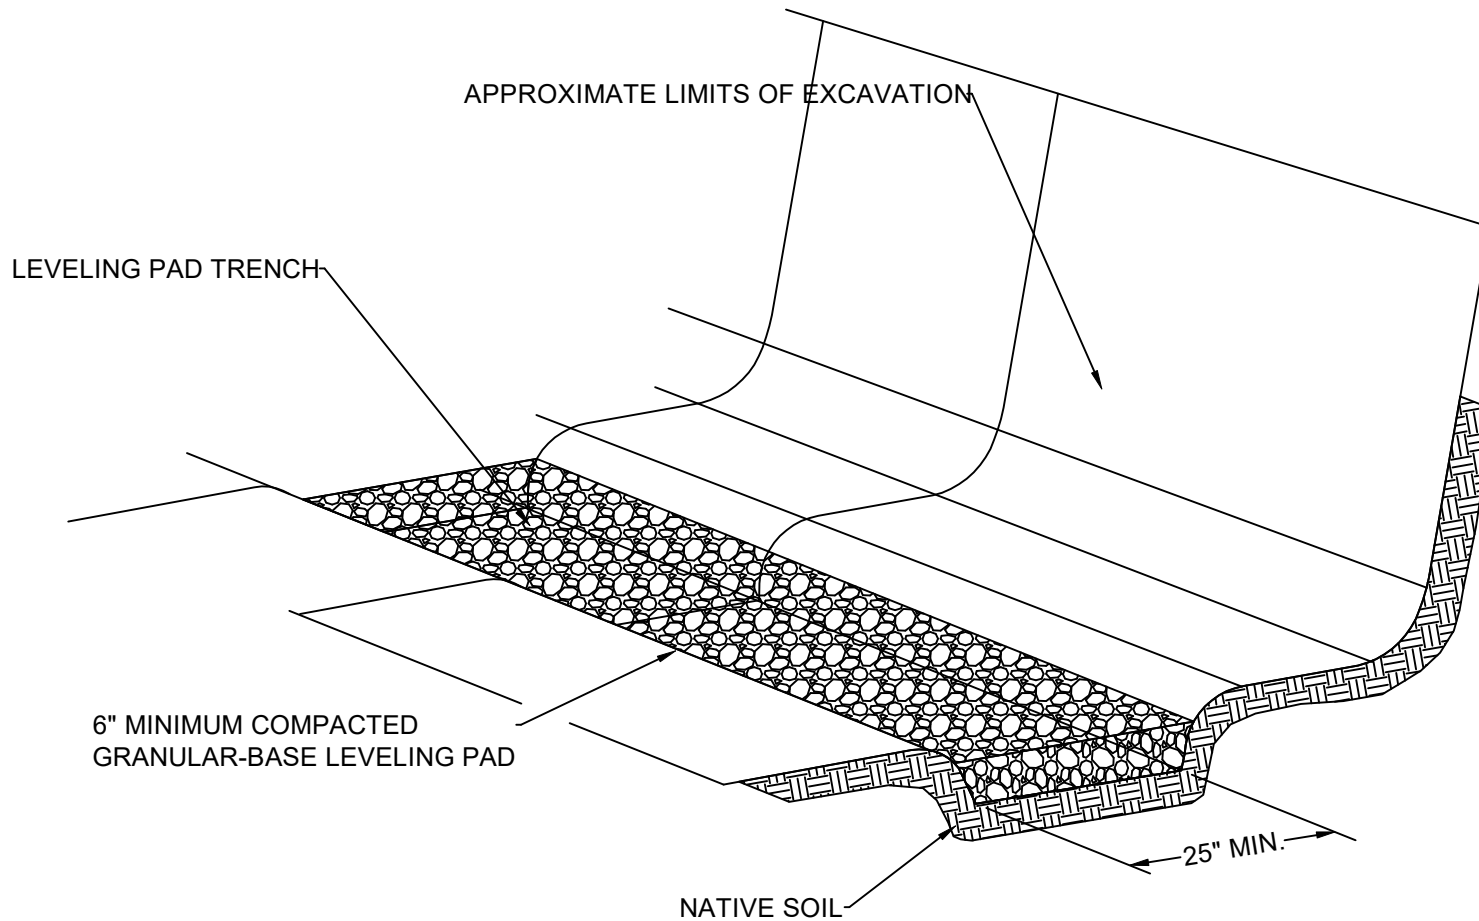

ENVIROWALL RETAINING WALL BLOCKS TYPICAL BASE PREPARATION DETAIL

GEO PRODUCTS, LLC
12626 N.HOUSTON
ROSSLYN
HOUSTON, TX 77086
PHONE: (281) 820-5493
FAX: (281) 820-5499
www.geoproducts.org



REV. -	
DRAWN BY	MWJ
DATE	11/1/2021
SCALE	NO SCALE

